

FIGURE 5.1 - CULINARY WATER

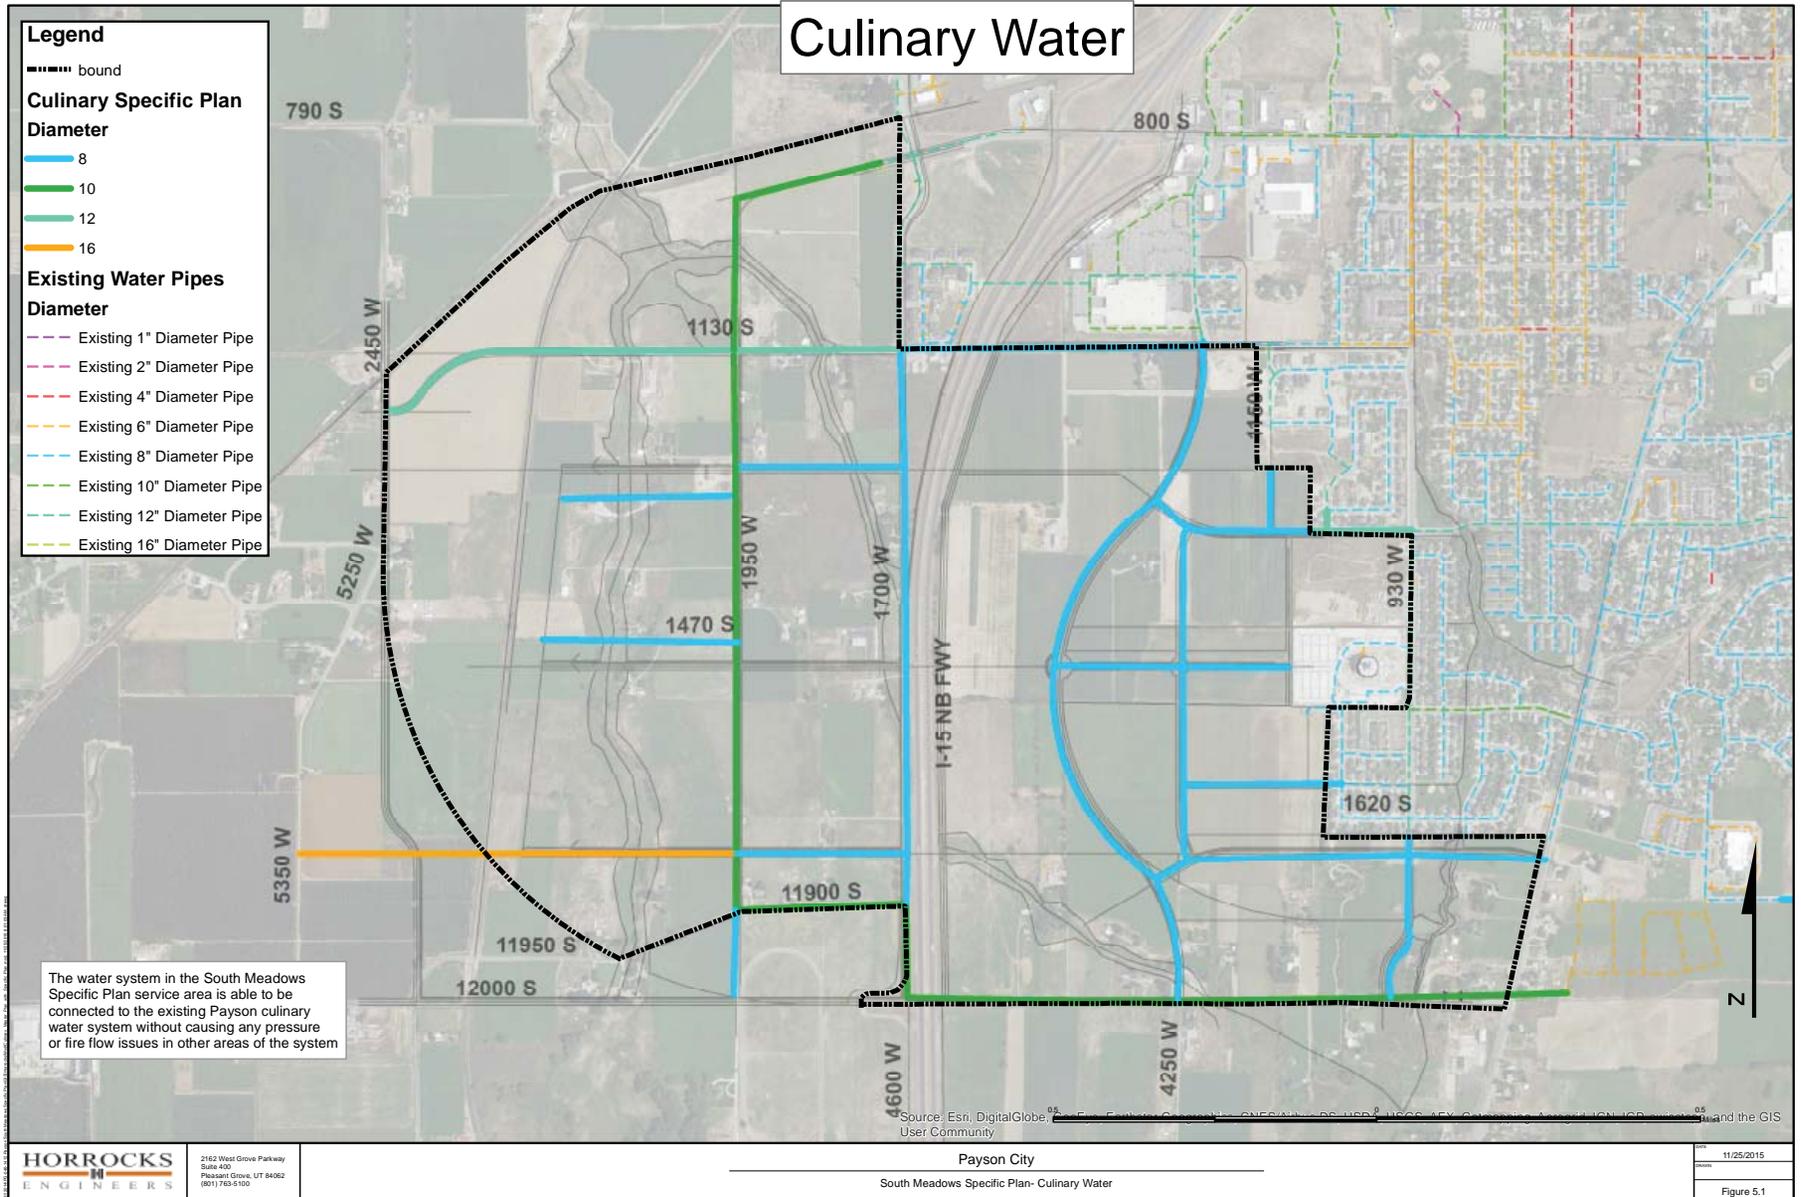


FIGURE 5.2 - PRESSURIZED IRRIGATION

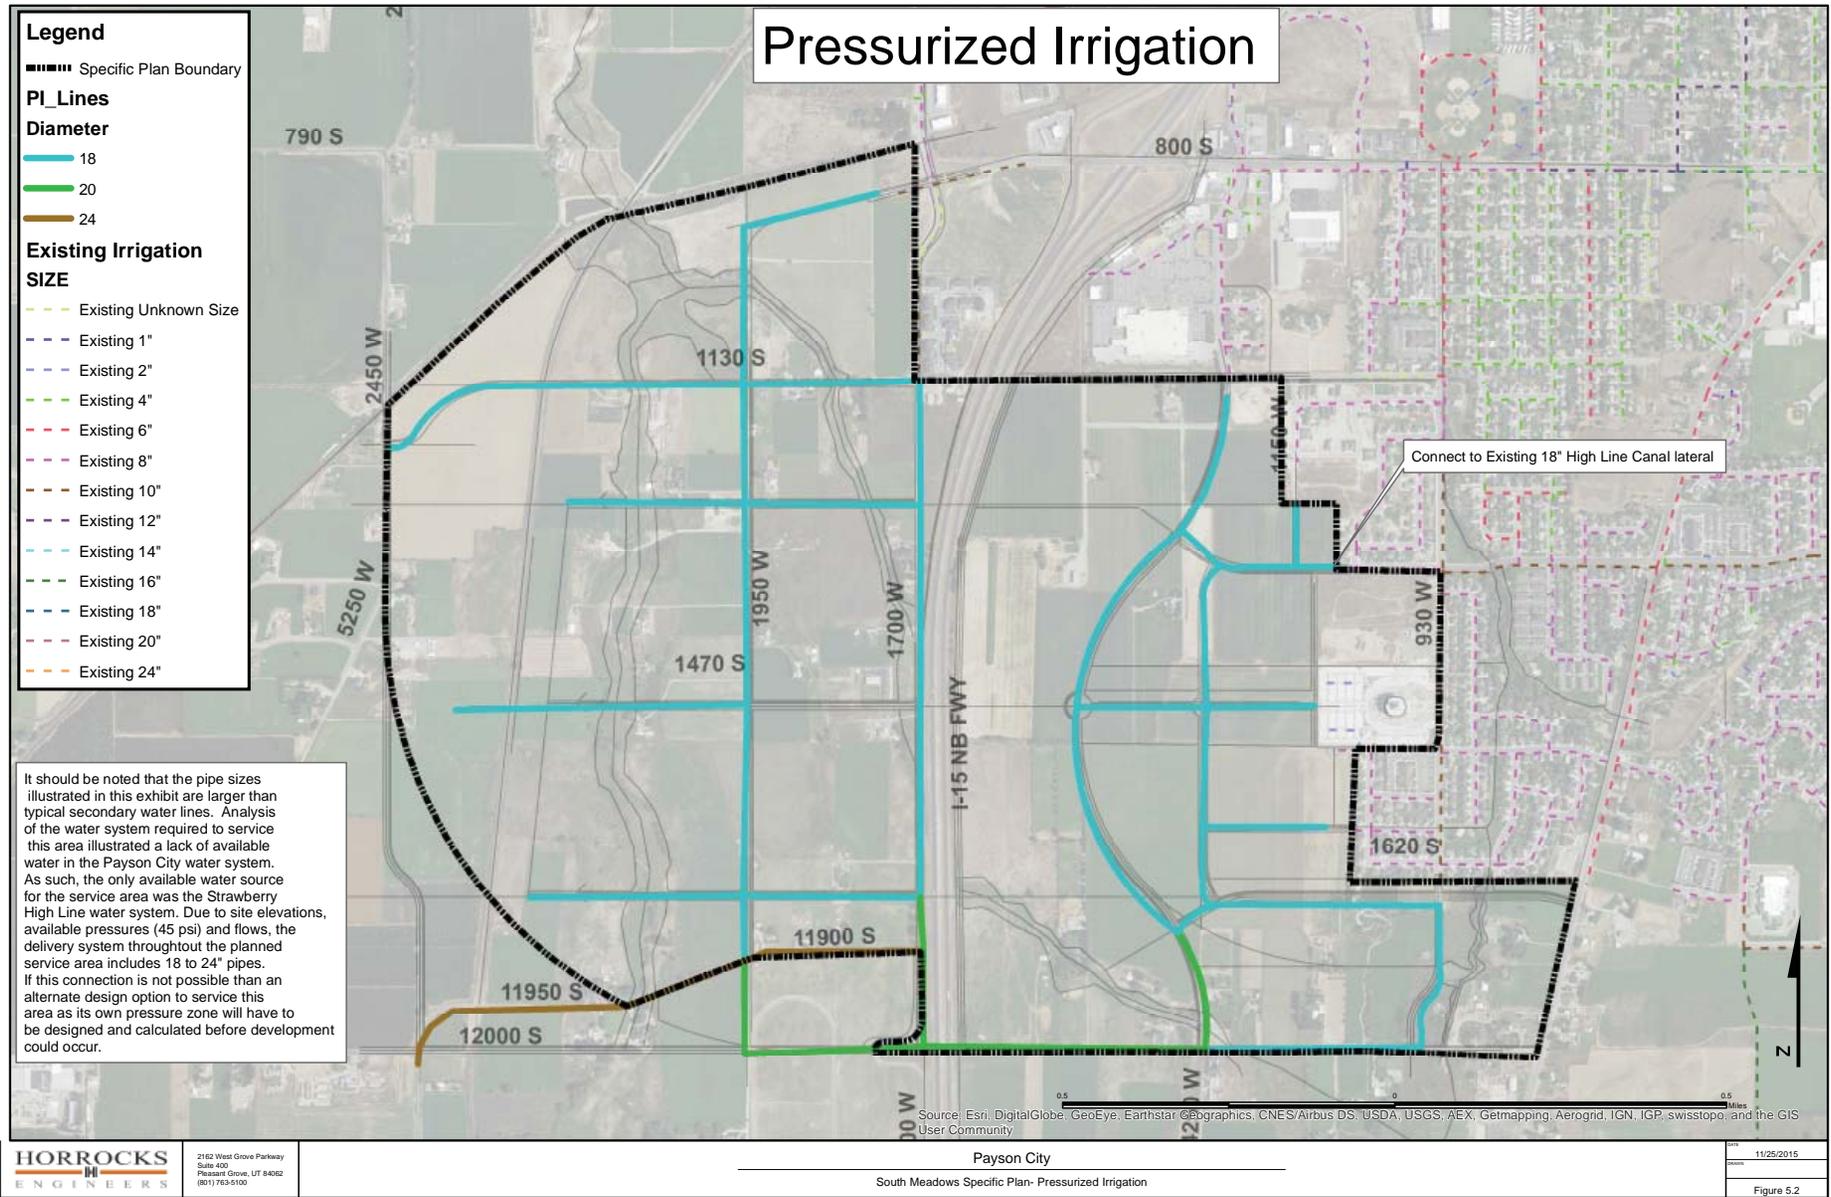


FIGURE 5.3 - SEWER

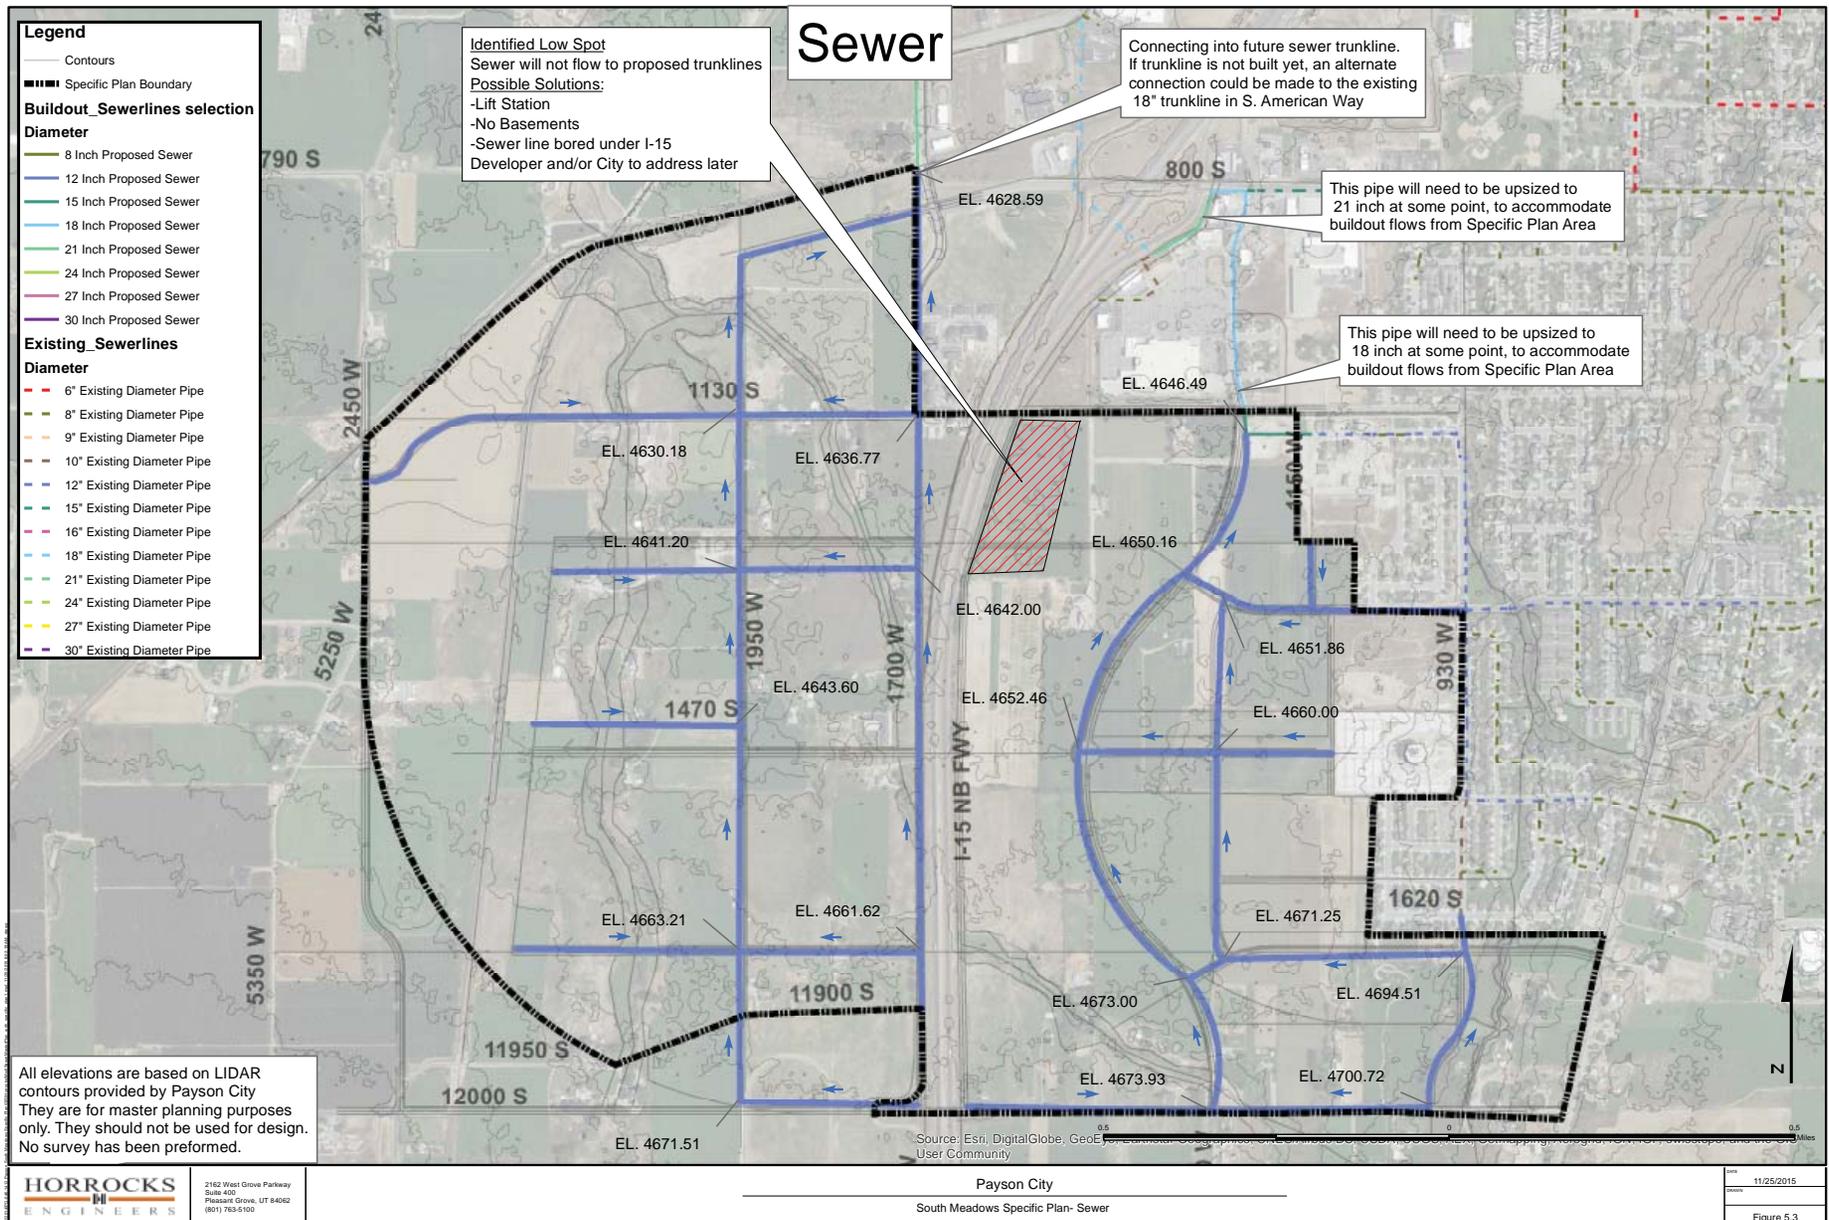


FIGURE 5.4 - STORM DRAIN

